




SITE PLAN
Scale A

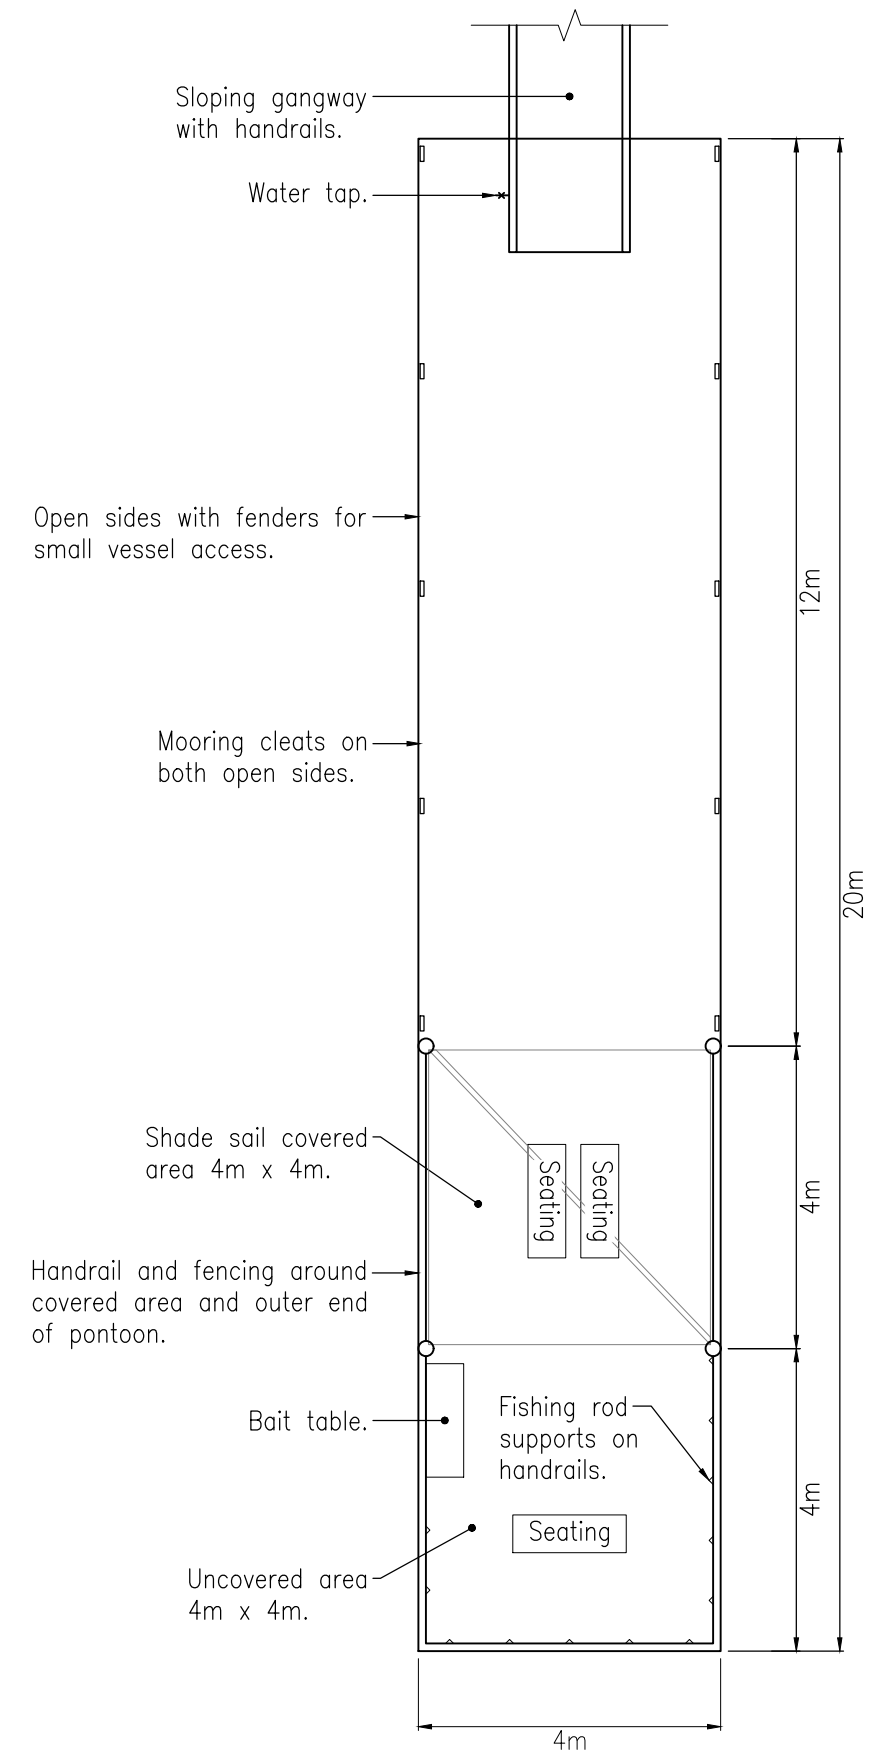

PONTOON LAYOUT
Scale B

G				
F				
E				
D				
C				
B				
A	Issued For Discussion			
	Revisions/Descriptions	Certification	Date	Microfiled

Associated Job Nos	Survey Data
	Datum GDA94
Auxiliary Drg Nos	Horiz. Grid MGA Zone 56
	Height Origin LAT
	Survey Books

Scales	
A	0 2 4 6 8 10m
B	0 1000 2000mm
Dimensions shown in metres except where shown otherwise	

NORTH STRADBROKE ISLAND
DUNWICH
HAROLD WALKER JETTY
JETTY HEAD REPLACEMENT CONCEPTS

Drawn	J.W.RICHARDS
Checked	C.D.SORBELLO
Designed	
Design Review	
Date	

CONCEPT 1 MULTIPURPOSE PONTOON				
ENGINEERING CERTIFICATION (RPEQ)				
ENG. AREA	NAME	SIGNATURE	NO.	DATE

File No.	-
Contract No.	-
Drawing No.	BN-23-21-1 A
Project No.	TMR16-153
MRM_Detail (05/14)	