





SITE PLAN
Scale A

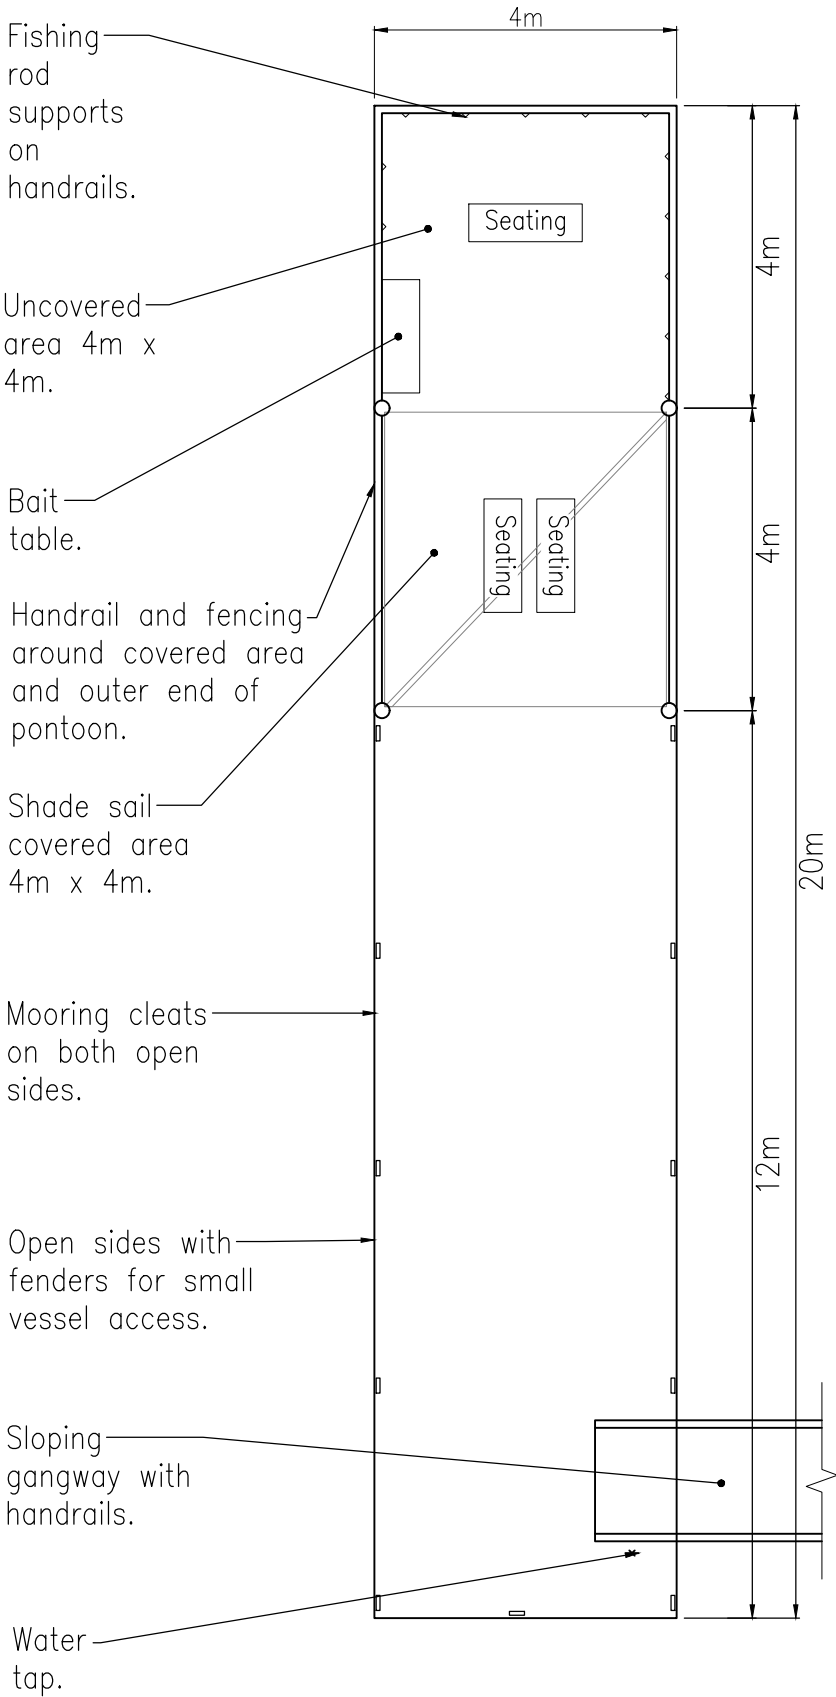

PONTOON LAYOUT
Scale B

G					Associated Job Nos	Survey Data		<div>Scale A</div> <div>Scale B</div> <div>Dimensions shown in metres except where shown otherwise</div>	NORTH STRADBROKE ISLAND		Drawn	J.W.RICHARDS	CONCEPT MULTIPURPOSE PONTOON				 <div>Queensland Government</div>
F						Datum	GDA94		Checked	C.D.SORBELLO							
E						Auxiliary Drg Nos	Horiz. Grid		MGA Zone 56	Designed							
D							Height Origin		LAT	JETTY REPLACEMENT CONCEPT		ENGINEERING CERTIFICATION (RPEQ)				File No.	—
C							Survey Books					Design Review	ENG. AREA	NAME	SIGNATURE	NO.	DATE
B																Drawing No.	BN-23-21-3 A
A	Issued For Discussion															Project No.	TMR16-153
Revisions/Descriptions					Certification	Date	Microfiled									MRM_Detail (05/14)	