


NOT FOR
CONSTRUCTION

FOR INFORMATION ONLY

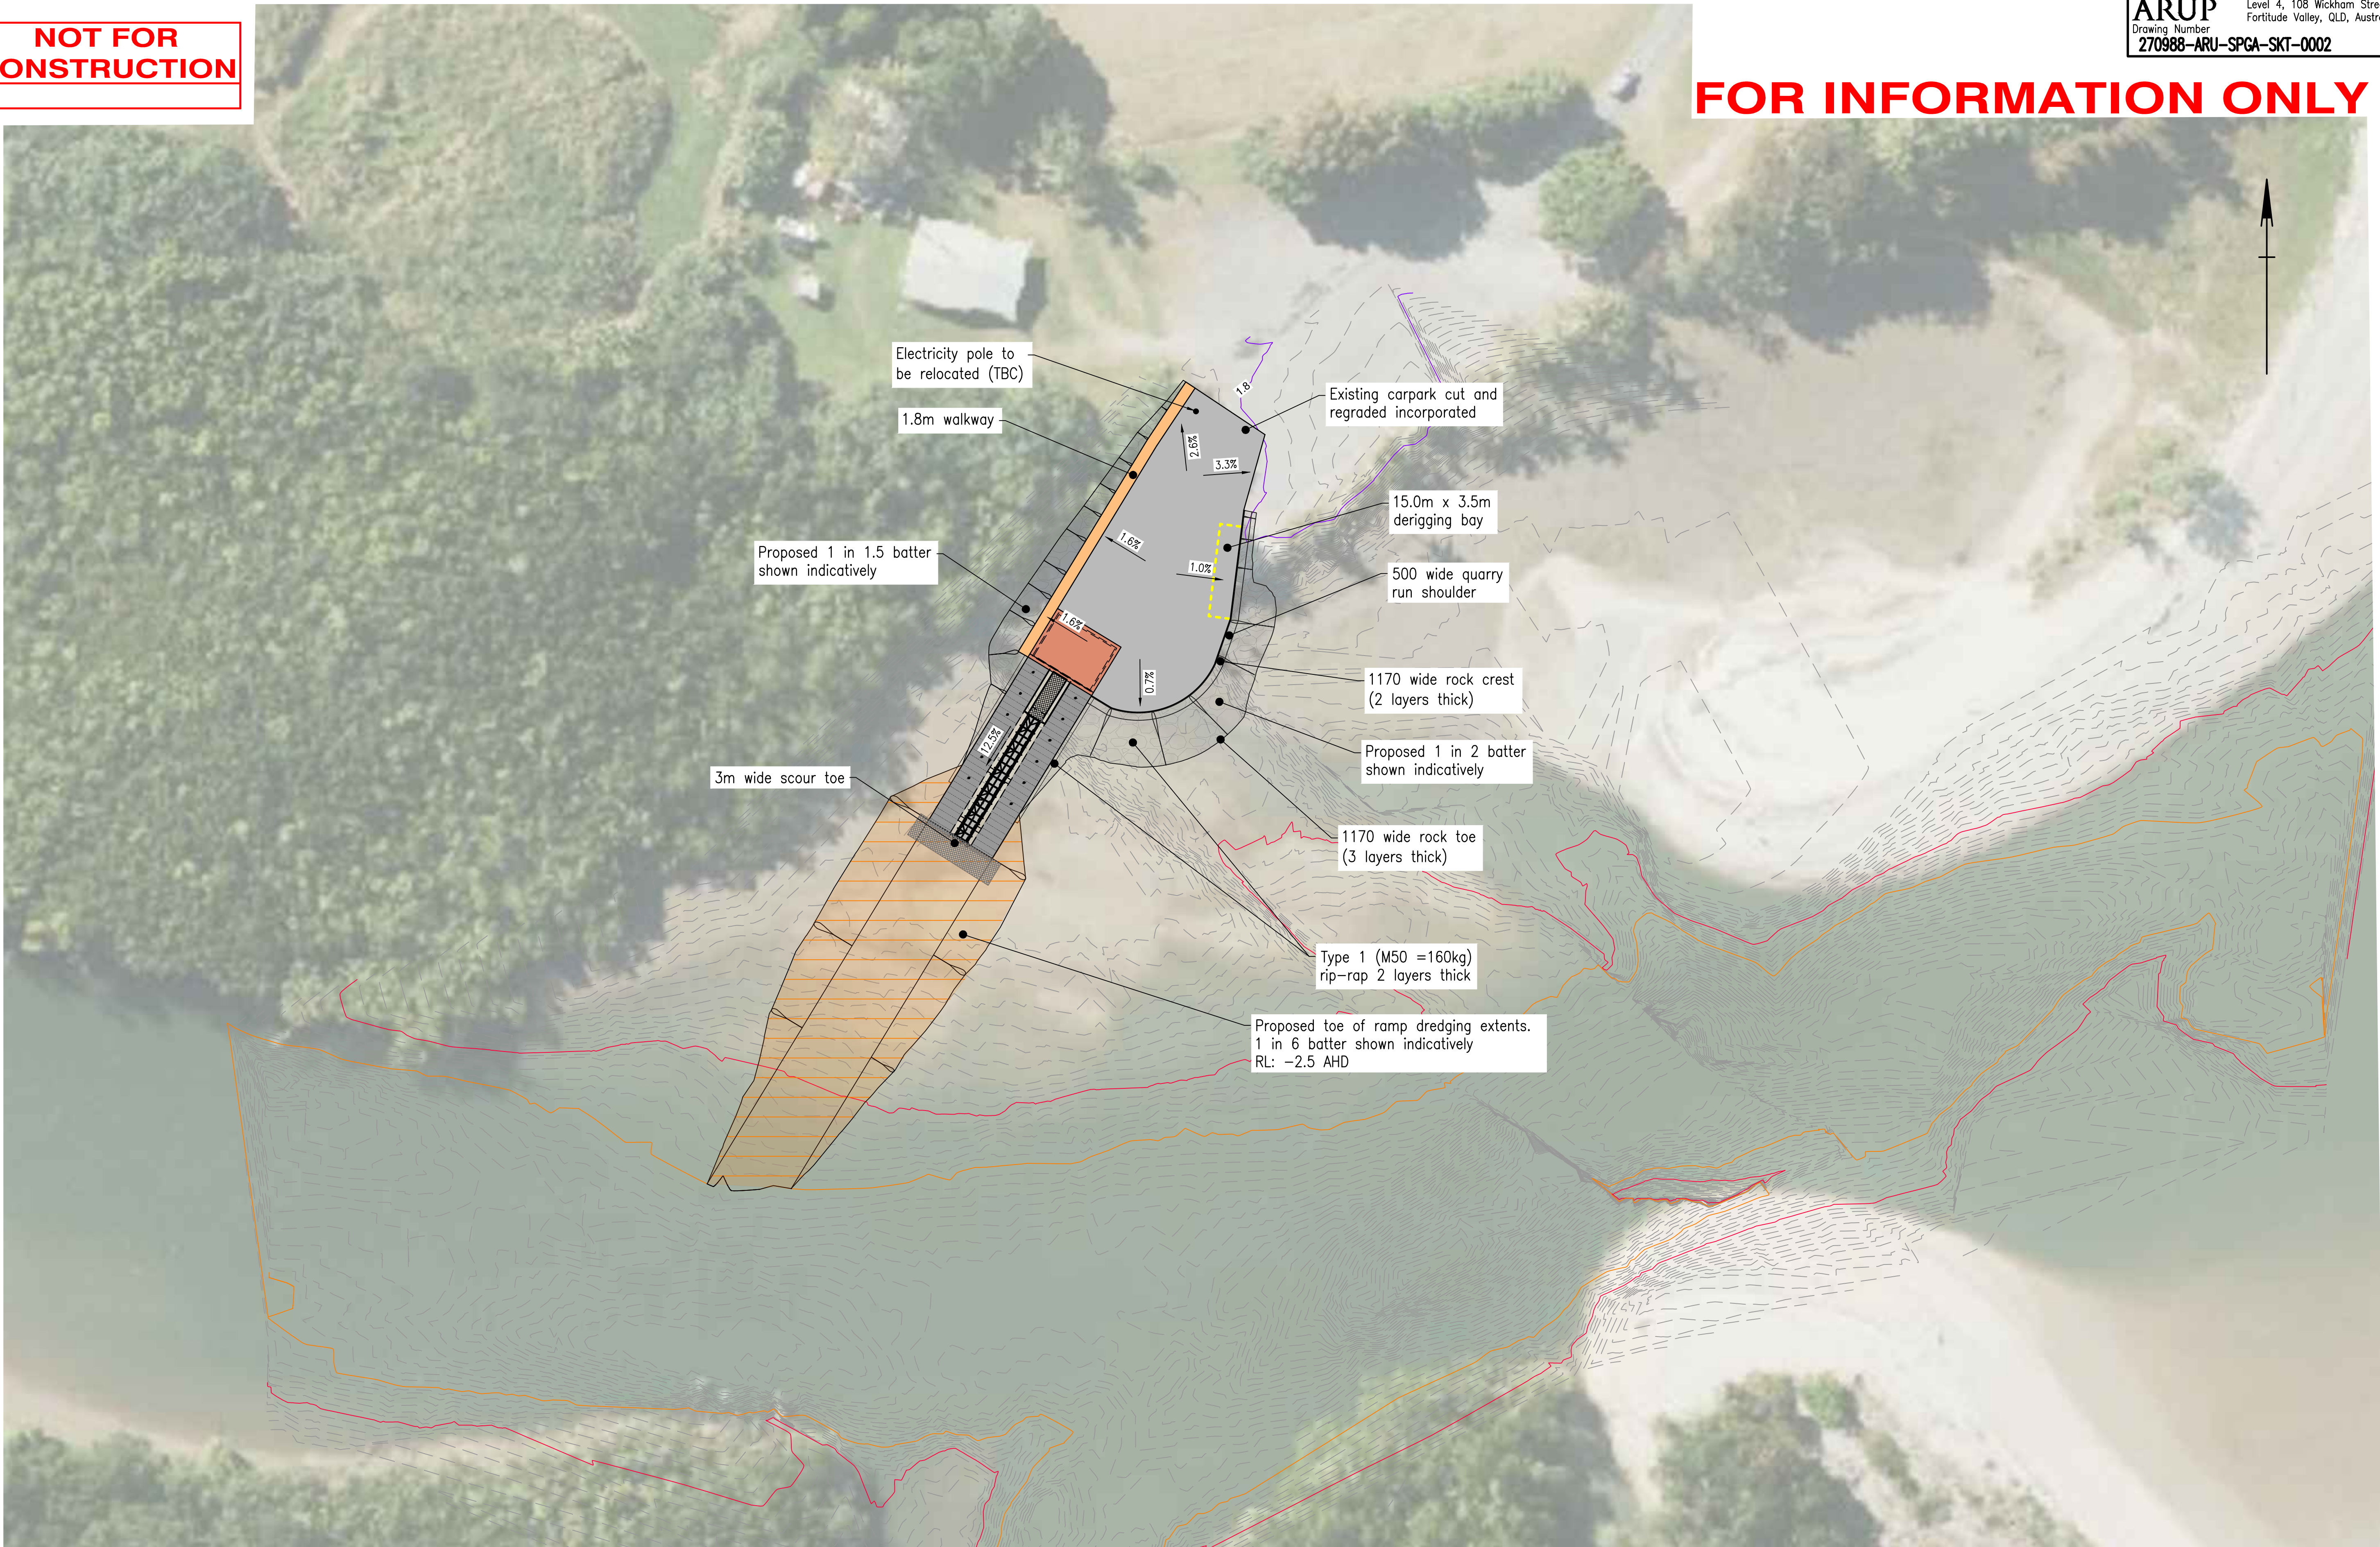

Last Modified J. Feb 05, 2021 - 10:11am XREFS - MRR_DETAIL_A1_Rev.dwg : NewellBeachBoatRamp_Aerial.dwg

1	For information only	ATM	05/02/21		
A	Issued For Construction				
Revisions/Descriptions		Certification	Date	Microfiled	

Associated Job Nos	Survey Data
	Datum
Auxiliary Drg Nos	Horiz. Grid
	Height Origin
	Survey Books

Scales	
A1 / A3	0 5 10 15 20m
1:500 / 1:1000	
Dimensions shown in except where shown otherwise	

DOUGLAS SHIRE COUNCIL				
NEWELL BEACH BOAT RAMP				
CTL CHGE				
Reference Points				
Preceding RP	Dist. to start of job (km)	From start to end of job	From end to Following RP	Following RP
Through Chainage from				

NEWELL BEACH BOAT RAMP				
GENERAL ARRANGEMENT				
OPTION 7B				
Drawn LMP	ENGINEERING CERTIFICATION (RPEQ)			
	ENG. AREA	NAME	SIGNATURE	NO. DATE
Designed ATM				

Job No.	
Contract No.	
Drawing No.	1
Series Number	of
MRR_Detail (02/14)	